


○ Front Elevation
Scale 1:100

- 1- Unpainted Franka Stone
 - 2- Beige Silicato
 - 3- White Silicato
 - 4- Travertine Cladding
- White Aluminum Apertures and Railings

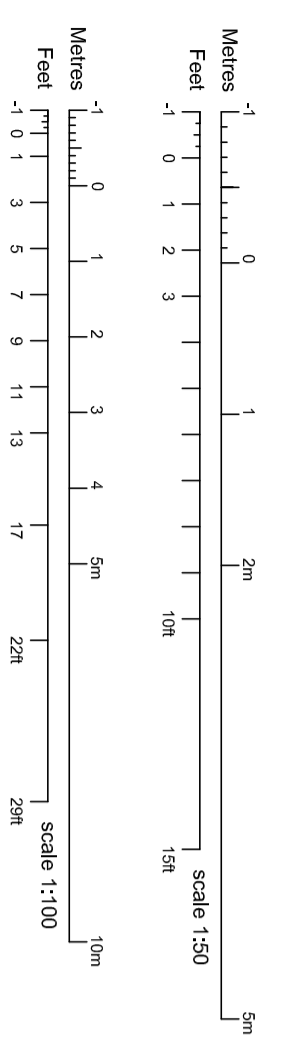

Drawing title	Elevation	
Job title	Site at N/ 5 at Triq Ghajn Qadet, Rabat	
File #	13.21	Scale 1:100
Date	30/08/2021	Drawn by
Drawing #		Applicant

Architect
SAVIOUR MICALLEF
B.E. & A. & C.E.
'THAME' BY THE BASTION RD,
VICTORIA - GOZO, VCT 2907
Tel # 21551046 Fax # 21565455 Mobile # 99497485
Email : micsav@gmail.com