


7 th FLOOR PLAN		
UNITS	NET	GROSS
28) 2 Bedroom Apt.		
29) 3 Bedroom Apt.		

E-02

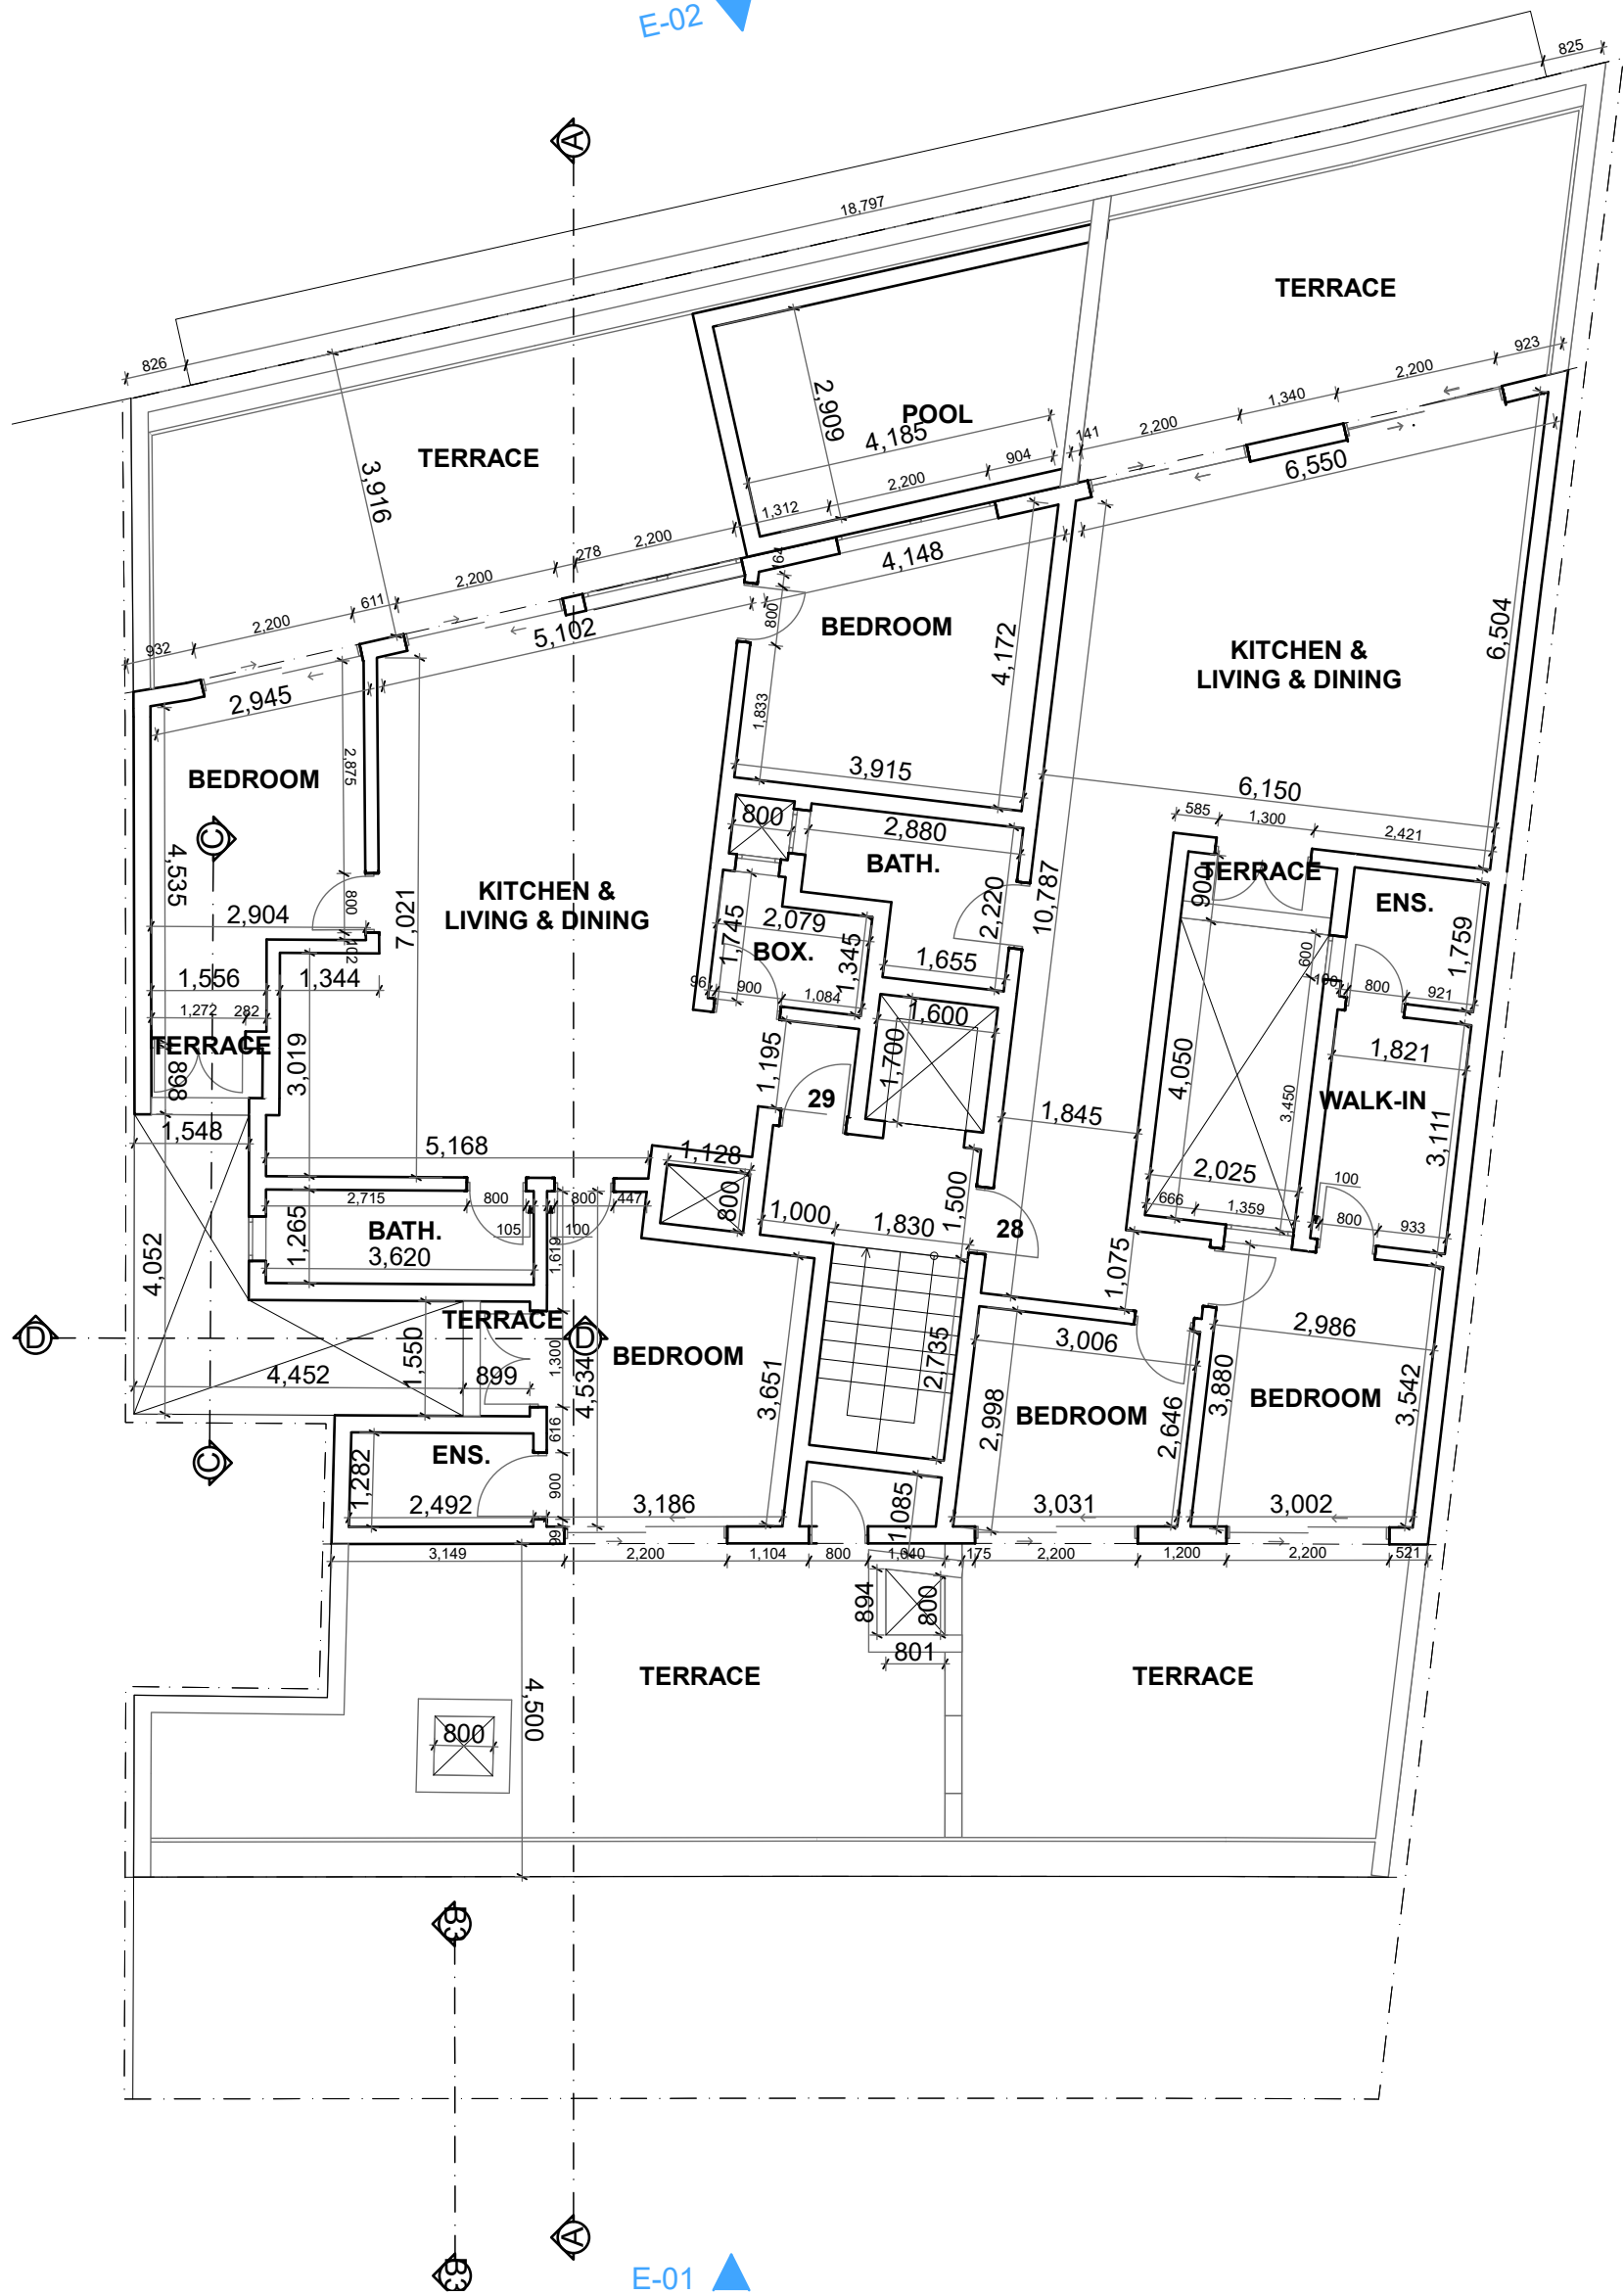


E-01

1m 0 1m 2m 3m 4m 5m 6m 7m 8m 9m 10m

Scale 1:100

10ft 0 10ft 20ft 30ft

 Location	St Julians	Client	Silvan Fenech	Our Ref.	13016	 perit karl ebejer a. Monabri, Triq il-Linja, Attard t. +356 21896948 m. +356 99896948 e. karl@kearchitects.net
Drawing title	Proposed 7th Floor Plan	Drawn/Checked	SS/KE	Scale	1:100@A3	
		Drawing No.	011-03	Date	14-11-2017	