




Approved 1<sup>st</sup> Floor Plan

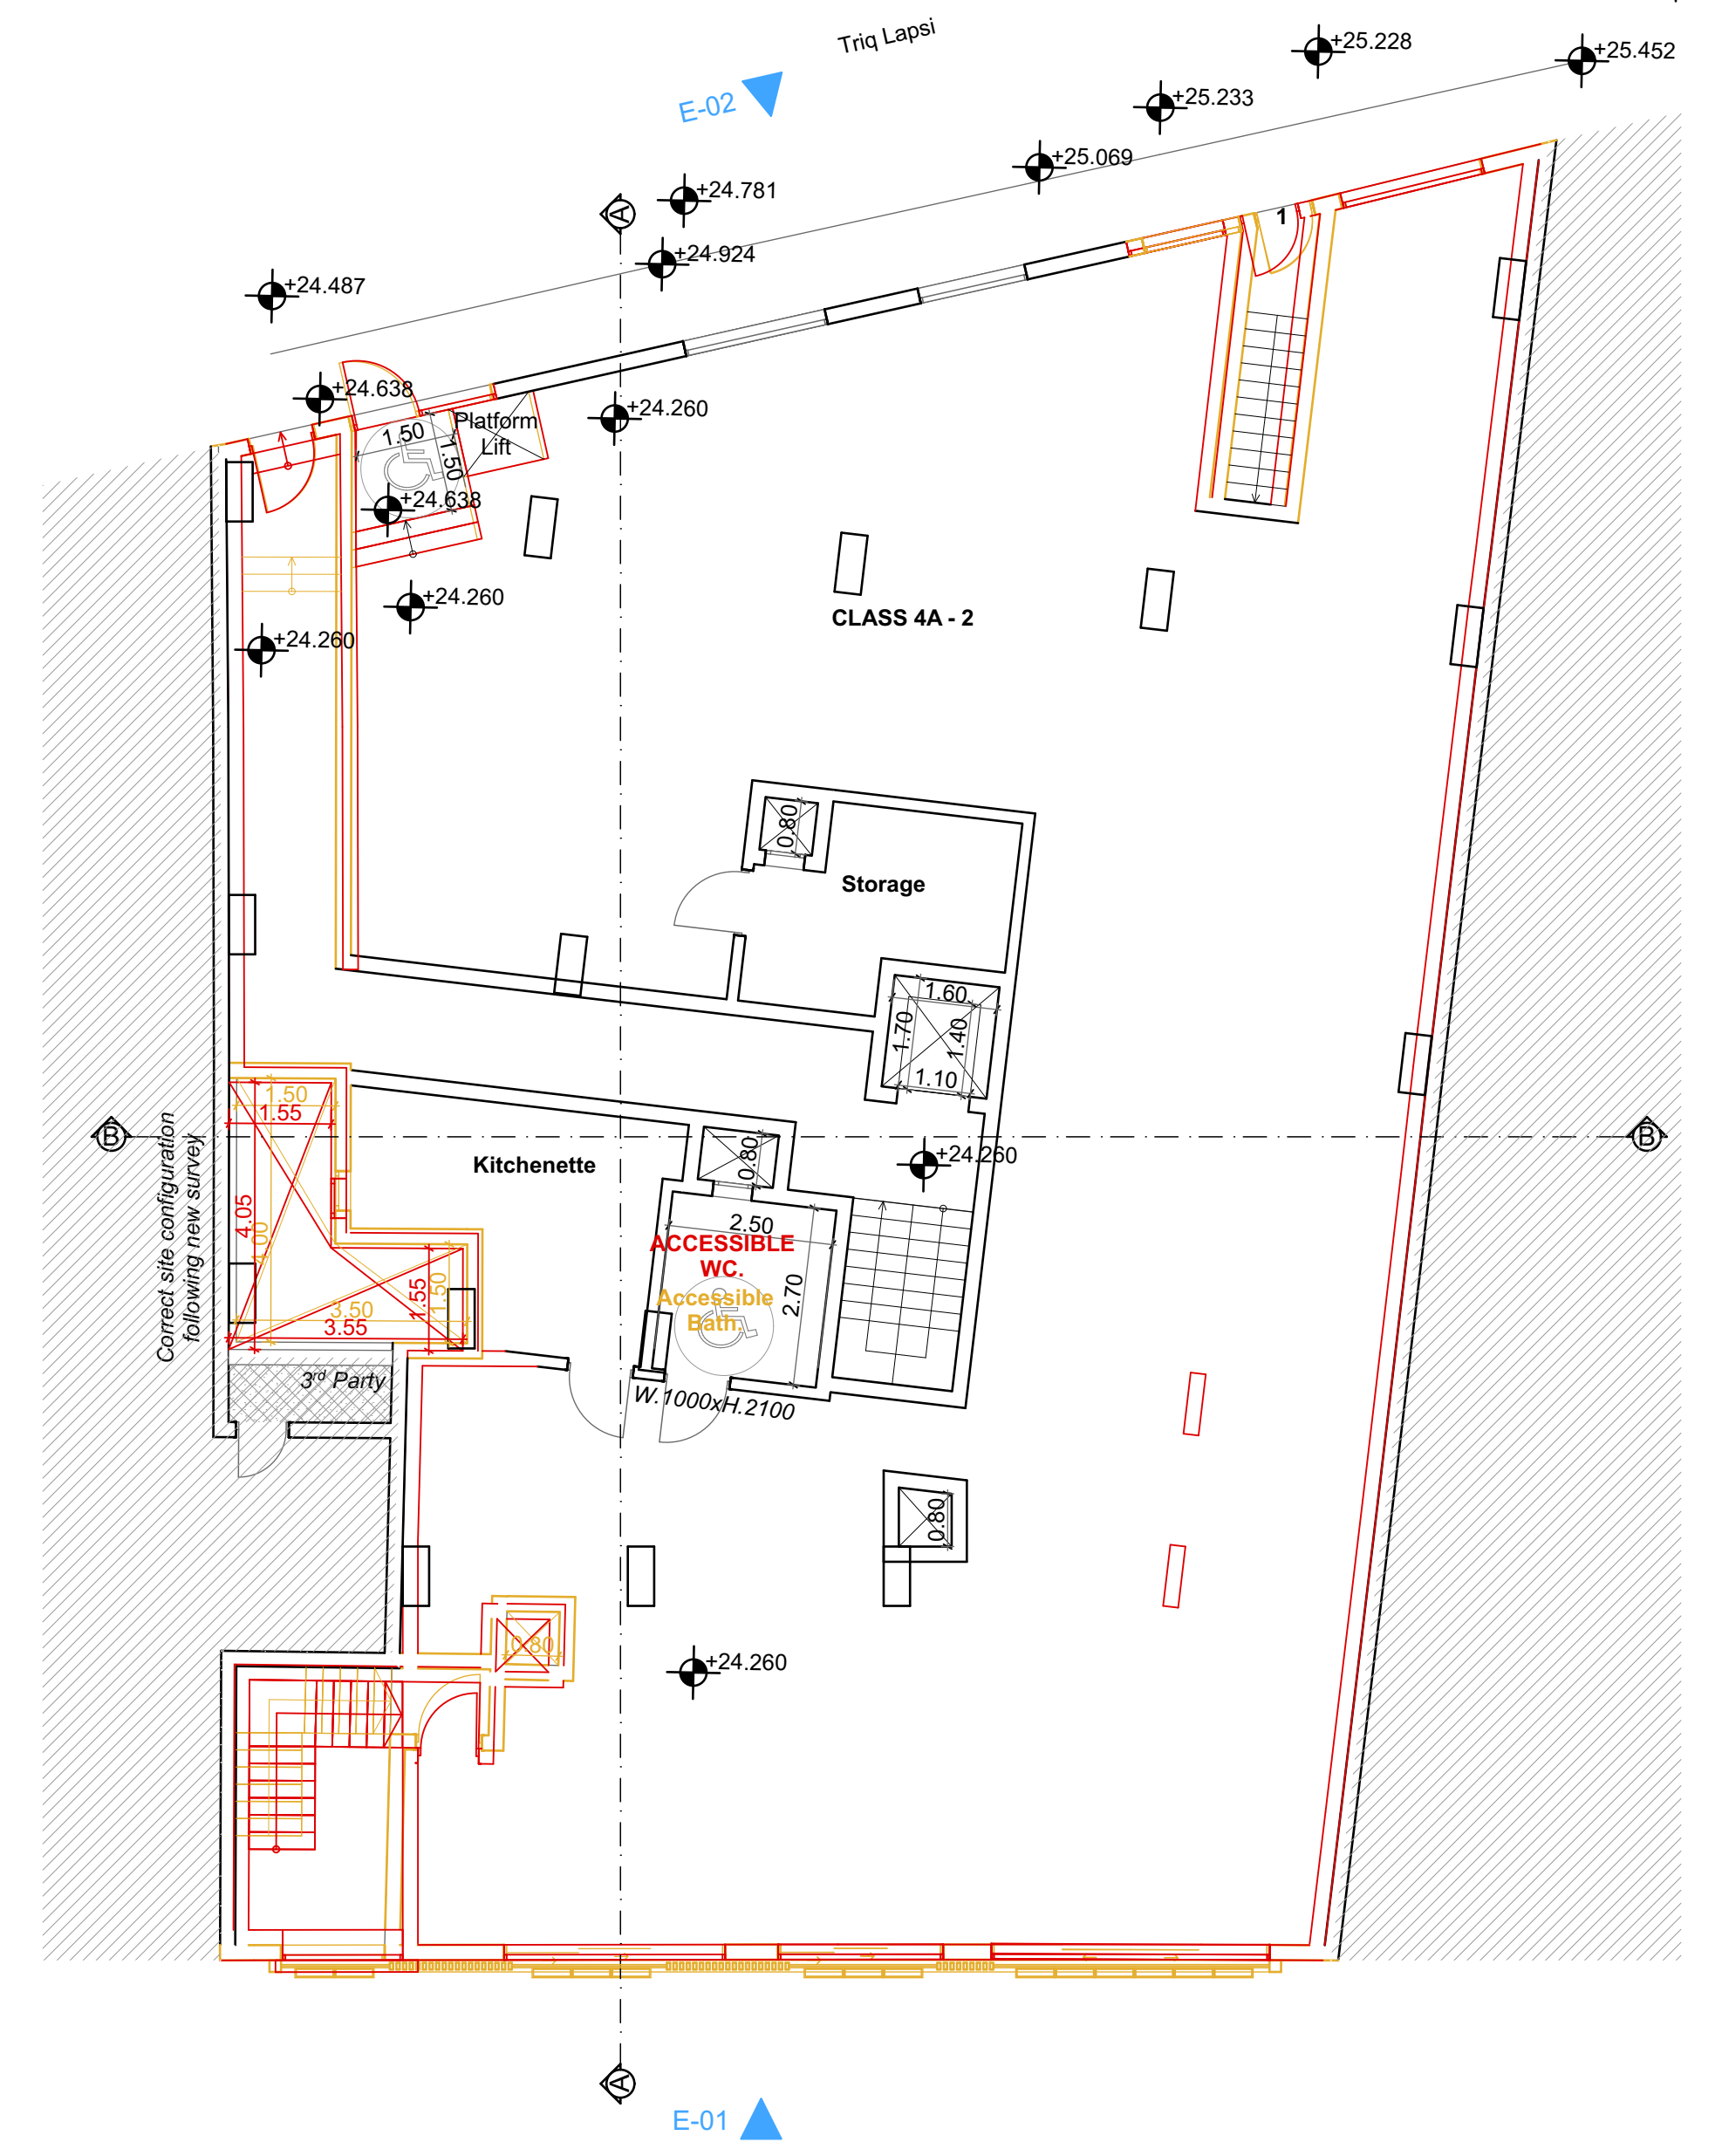

Superimposed 1<sup>st</sup> Floor Plan

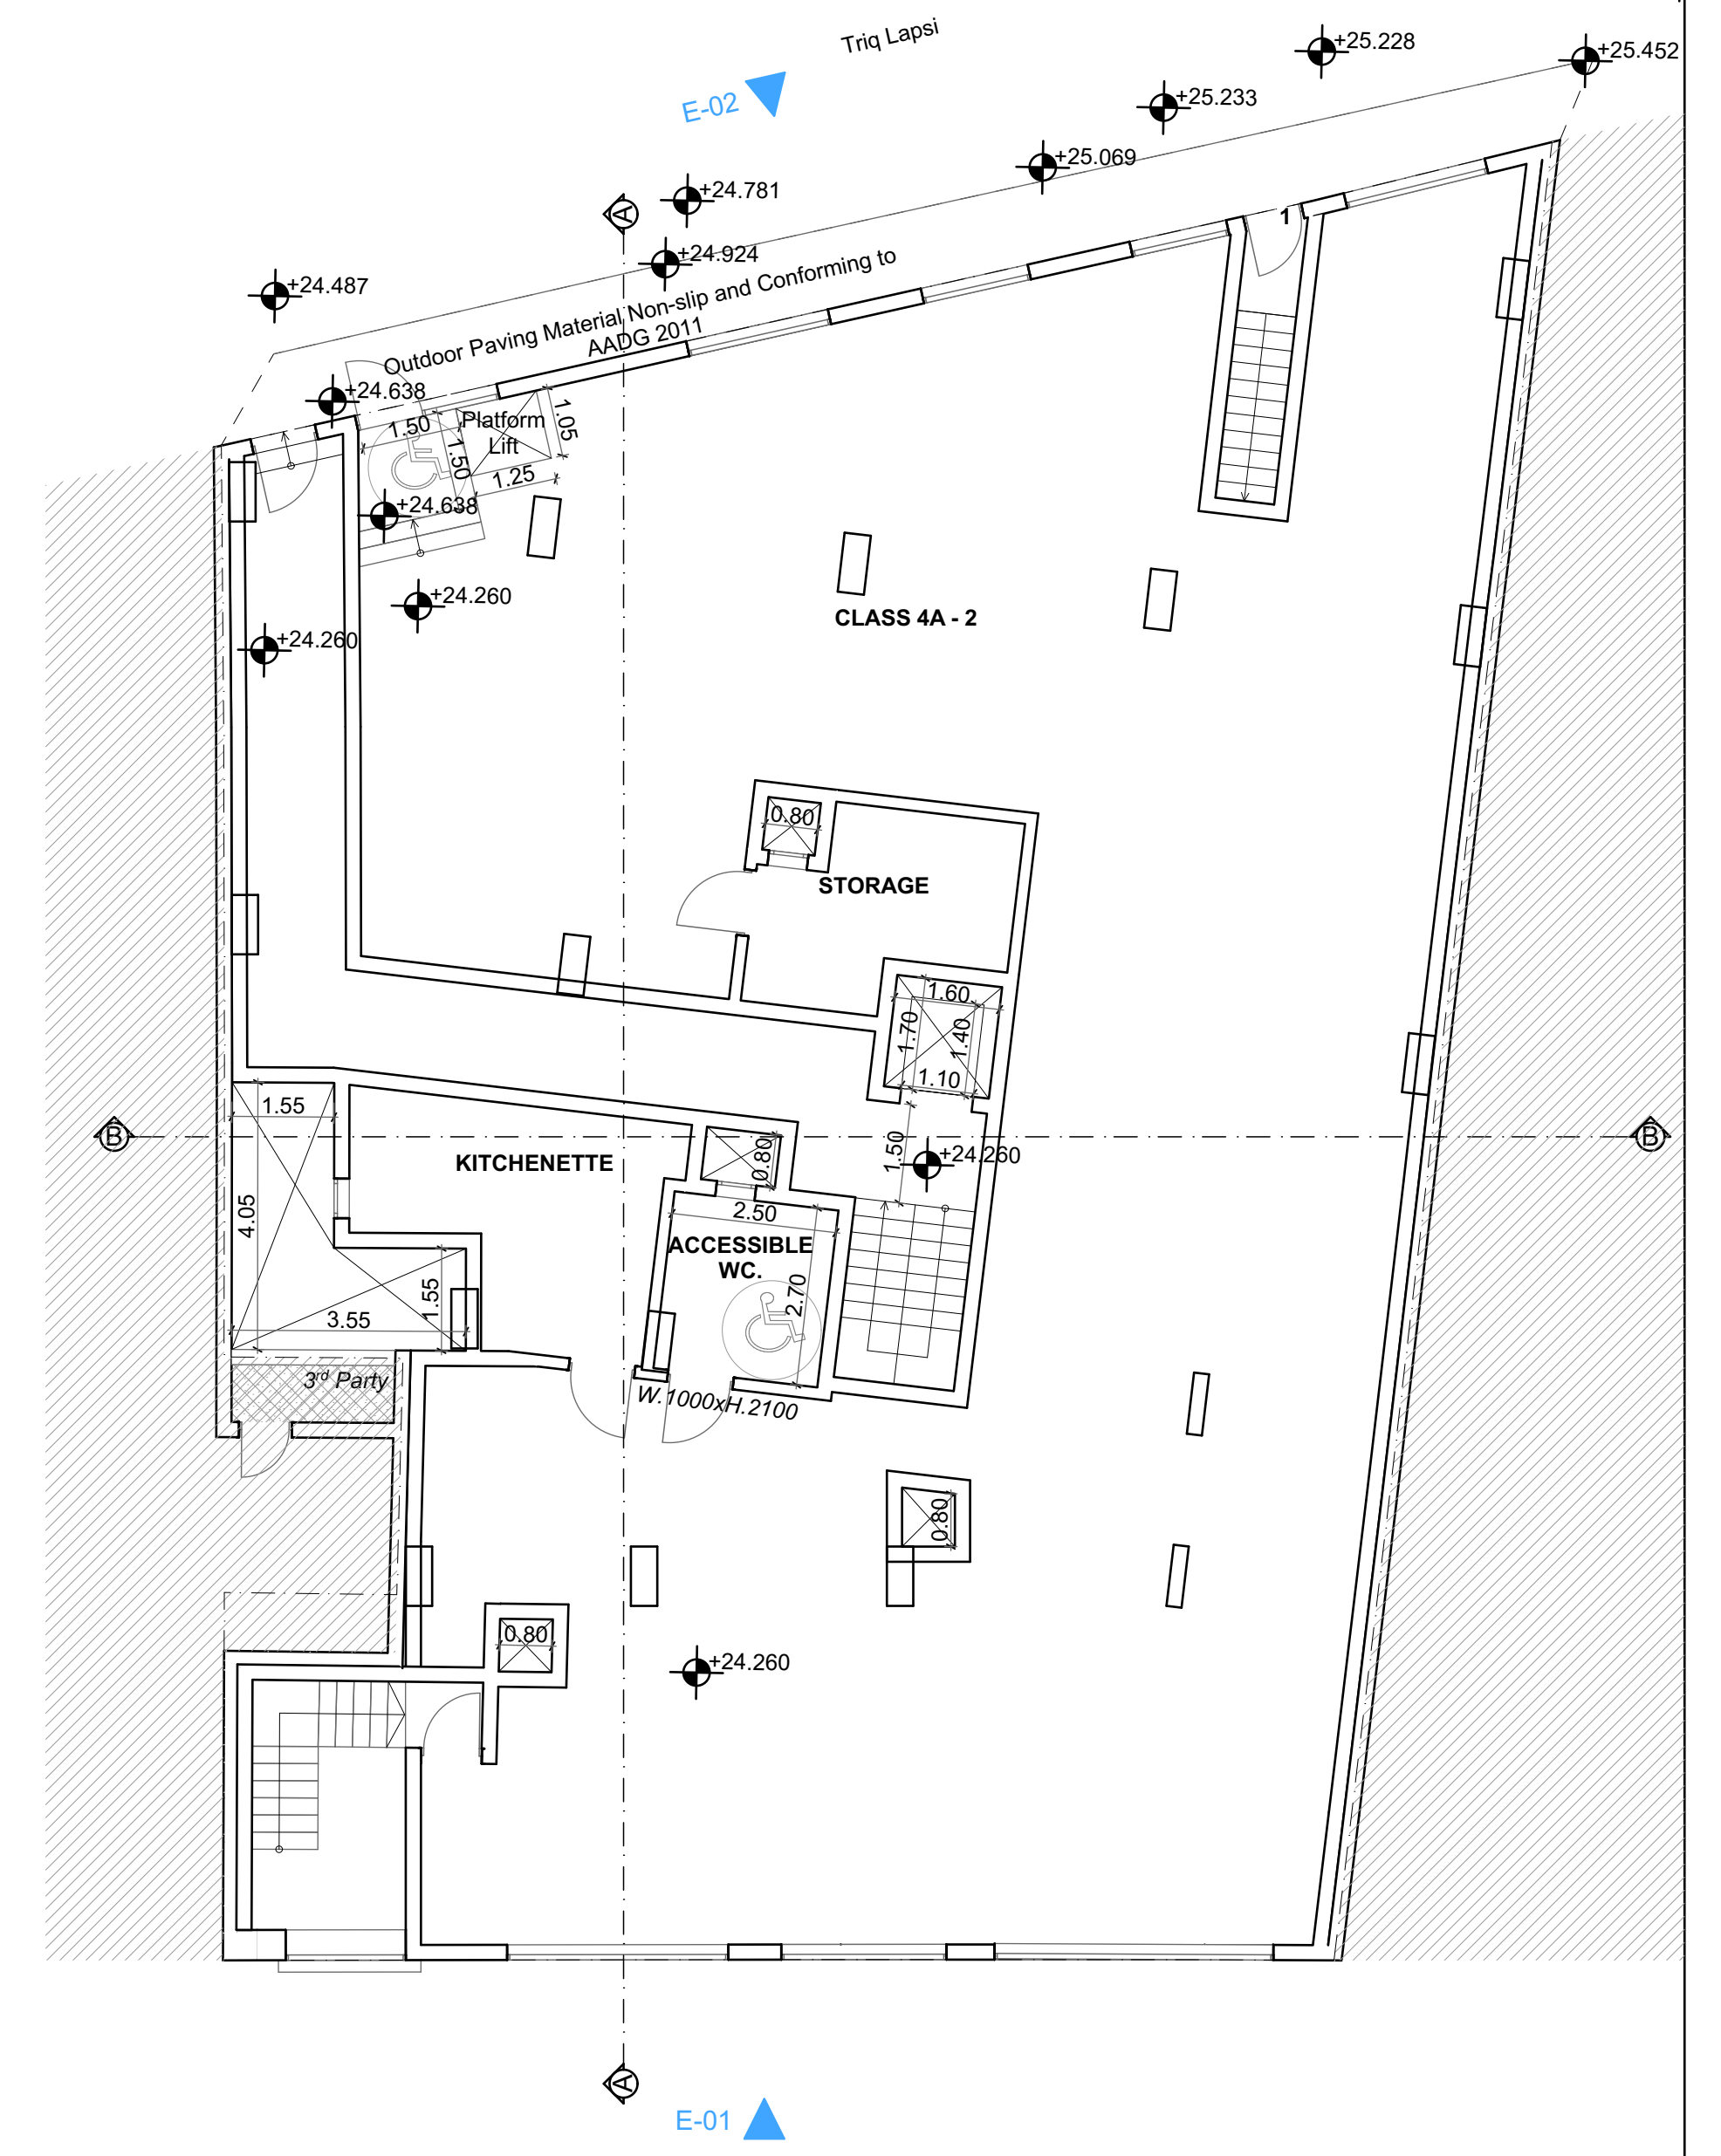

Proposed 1<sup>st</sup> Floor Plan

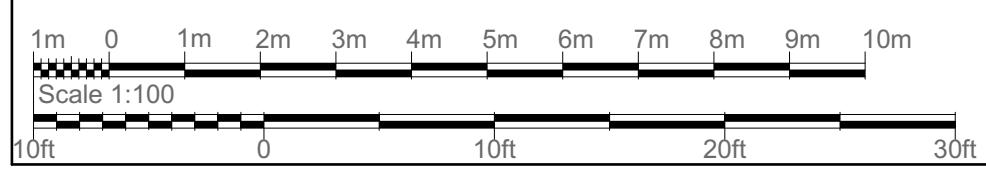

Approved  
Proposed

APPROVED 1 <sup>st</sup> FLOOR PLAN		
UNITS	NET	GROSS
1) Class 4A - 2	388.50 m <sup>2</sup>	388.50 m <sup>2</sup>

PROPOSED 1 <sup>st</sup> FLOOR PLAN		
UNITS	NET	GROSS
1) Class 4A - 2	388.29 m <sup>2</sup>	388.29 m <sup>2</sup>

Location	St Julians	Client	Mr. Anthony Fenech	Our Ref.	13016	
Drawing title	Approved & Superimposed & Proposed 1 <sup>st</sup> Floor Plans			Drawn/Checked	SKM/EF	
				Scale	1:100 (A1)	
				Drawing No.	M003-01	
				Date	03-03-2021	Member: Sinem Samanci T: +356 21889848 M: +356 99989848 E: karl@kandak.com.mt